


PURVANCHAL FARM HOUSE PHASE-2

PURVANCHAL EXPRESS WAY


VILL. MAHORA TALA, AMETHI

TEH. MOHAN LAL GANJ

DISTT. LUCKNOW.

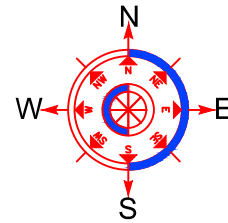

DETAILS OF PLOTS			
TYPE	NO	SIZE	AREA
CP-01 TO CP-13	13	80'X60'	4800 SQFT
A-01 TO A-100	100	40'X50'	2000 SQFT
B-01 TO B-207	207	30'X50'	1500 SQFT
C-01 TO C-261	261	25'X50'	1250 SQFT
D-01 TO D-201	201	20'X50'	1000 SQFT
E-01 TO E-64	64	20'X40'	800 SQFT
F-01 TO F-05	05	20'X30'	600 SQFT

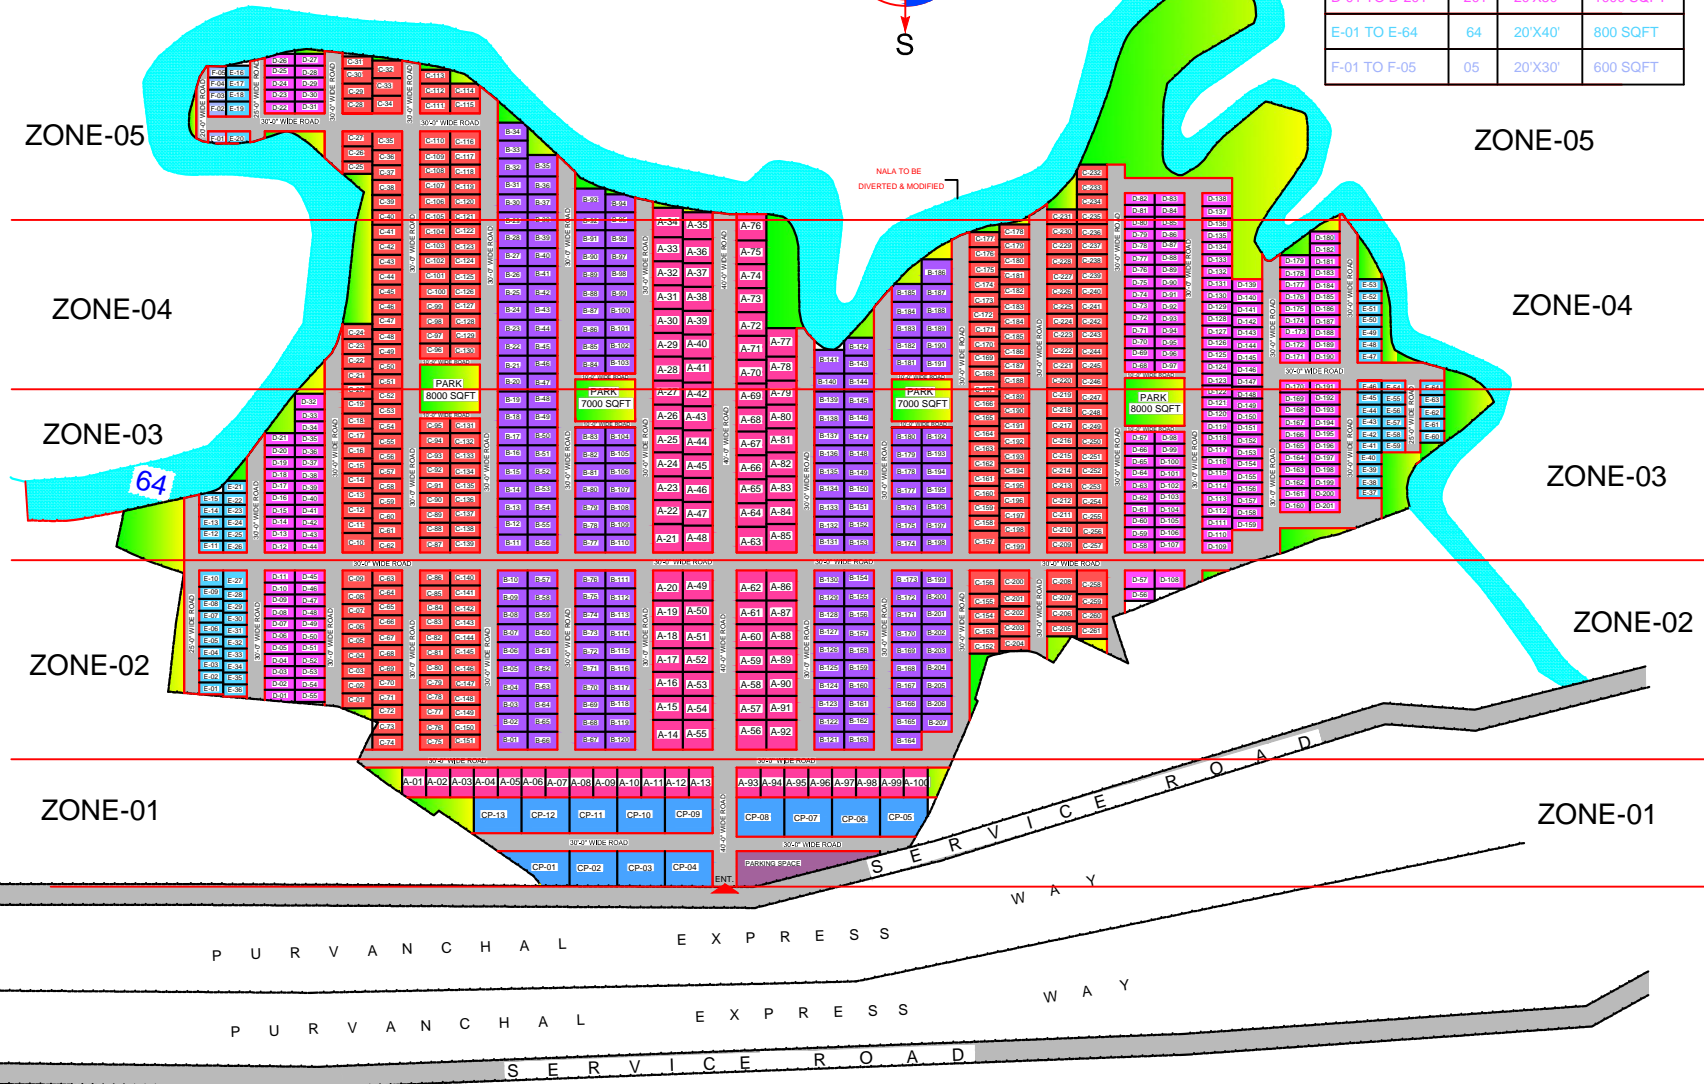

PRODUCED BY AN AUTODESK EDUCATIONAL PRODUCT

PRODUCED BY AN AUTODESK EDUCATIONAL PRODUCT

DEVELOPED BY - MS & MS INFRA HOUSING PVT LTD

1/306 VIKRANT KHAND, GOMTI NAGAR,
LUCKNOW.